




The work has been prepared by the author for the client and is not to be used for any other purpose without the written consent of the author. The author shall not be liable for any loss or damage, howsoever caused, arising from the use of the work.

Revisions:		Drawn	Checked
Number	Date	By	By
01	10/05/21	RW	TD


LEGEND:

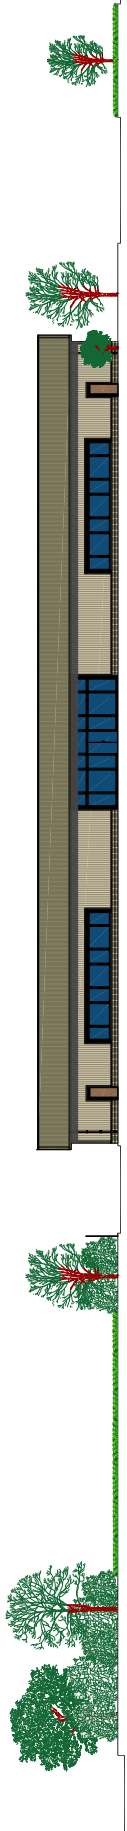


SOUTH ELEVATION
Scale 1:200

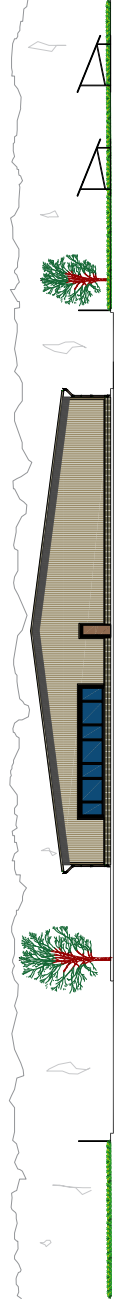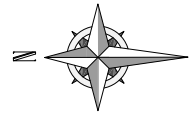


EAST ELEVATION
Scale 1:200

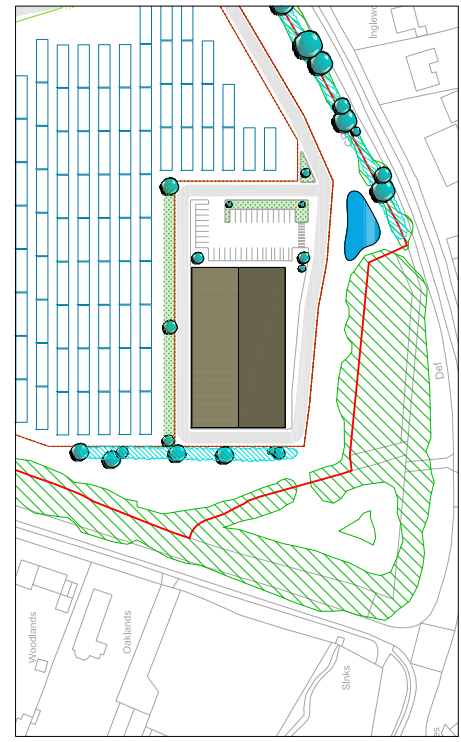

KEY PLAN
Scale 1:500

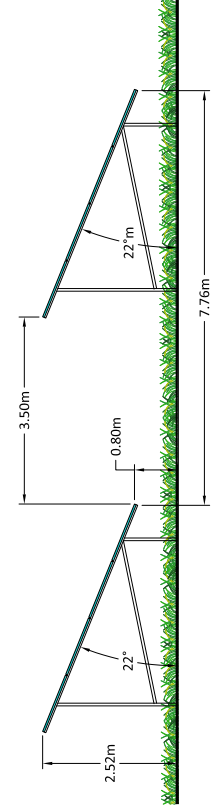

PV SOLAR ARRAY
Scale 1:50

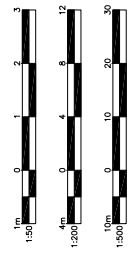

Project:

Corley Solar Park
Smorall Lane, Astley CP
Warwickshire, CV7 8AT



IPV Energy Limited
Lynch Road, Leamington Spa,
Warwickshire, CV32 6JQ
Tel: +44(0)1927 411282

Drawn by:



CADmando
20, 210 Oak & Elm Services
The Cotswold Centre, 100, The Cotswold Centre,
Business Park, GL2 6DD
Warwickshire, CV35 9EF
Tel: +44 (0) 191 4320918

Status:

PLANNING

Drawing Title:

**VERTICAL FARM
CONTEXTURAL ELEVATIONS**

Drawn: RW
Checked: TD
Project Code: PV1002- PL-05

File Name: 17_05_2021
Drawing Number:

Sheet Size: A1
Scale: A:1
Revision: 01